


Topographic Map of  
Darien, CT




Legend

- MANHOLE
- CATCH BASIN
- FIRE HYDRANT
- UTILITY POLE
- LIGHT POLE
- SWAMP
- TREE

- ROAD (PAVED)
- ROAD (UNPAVED)
- PARKING (PAVED)
- PARKING (UNPAVED)
- DRIVE (PAVED)
- DRIVE (UNPAVED)
- TRAIL
- SIDEWALK
- RETAINING WALL
- FENCE
- CEMETERY OUTLINE
- STONEWALL
- RAILROAD
- RAILROAD (ABANDONED)
- BRIDGE
- BUILDING
- FUEL STORAGE TANK
- WATER STORAGE TANK
- WATER ELEVATION
- LAKE / POND
- STREAM
- RIVER
- SWAMP
- CULVERT
- DAM
- TREELINE
- SPOT ELEVATION
- CONTOUR (INDEX)
- CONTOUR (INTERMEDIATE)
- CONTOUR (DEPRESS. INDEX)
- CONTOUR (DEPRESS. INTER.)
- CONTOUR (OBSCURED INDEX)
- CONTOUR (OBSC. INTER.)
- CONTOUR (OBSC. DEP. INDEX)
- CONTOUR (OBSC. DEP. INTER.)

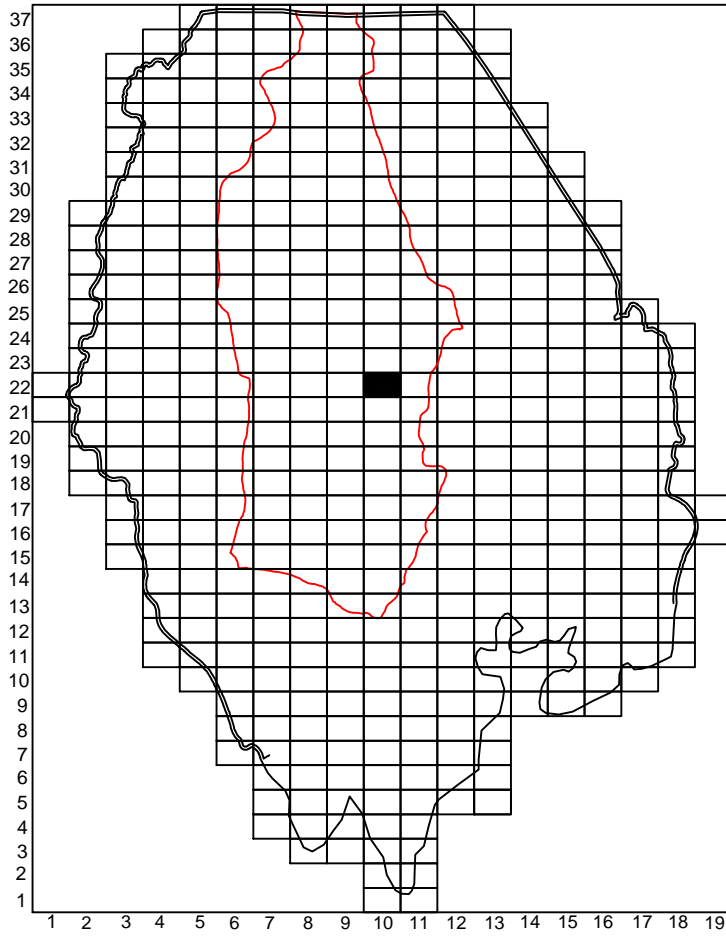

SHEET NO. 10-22

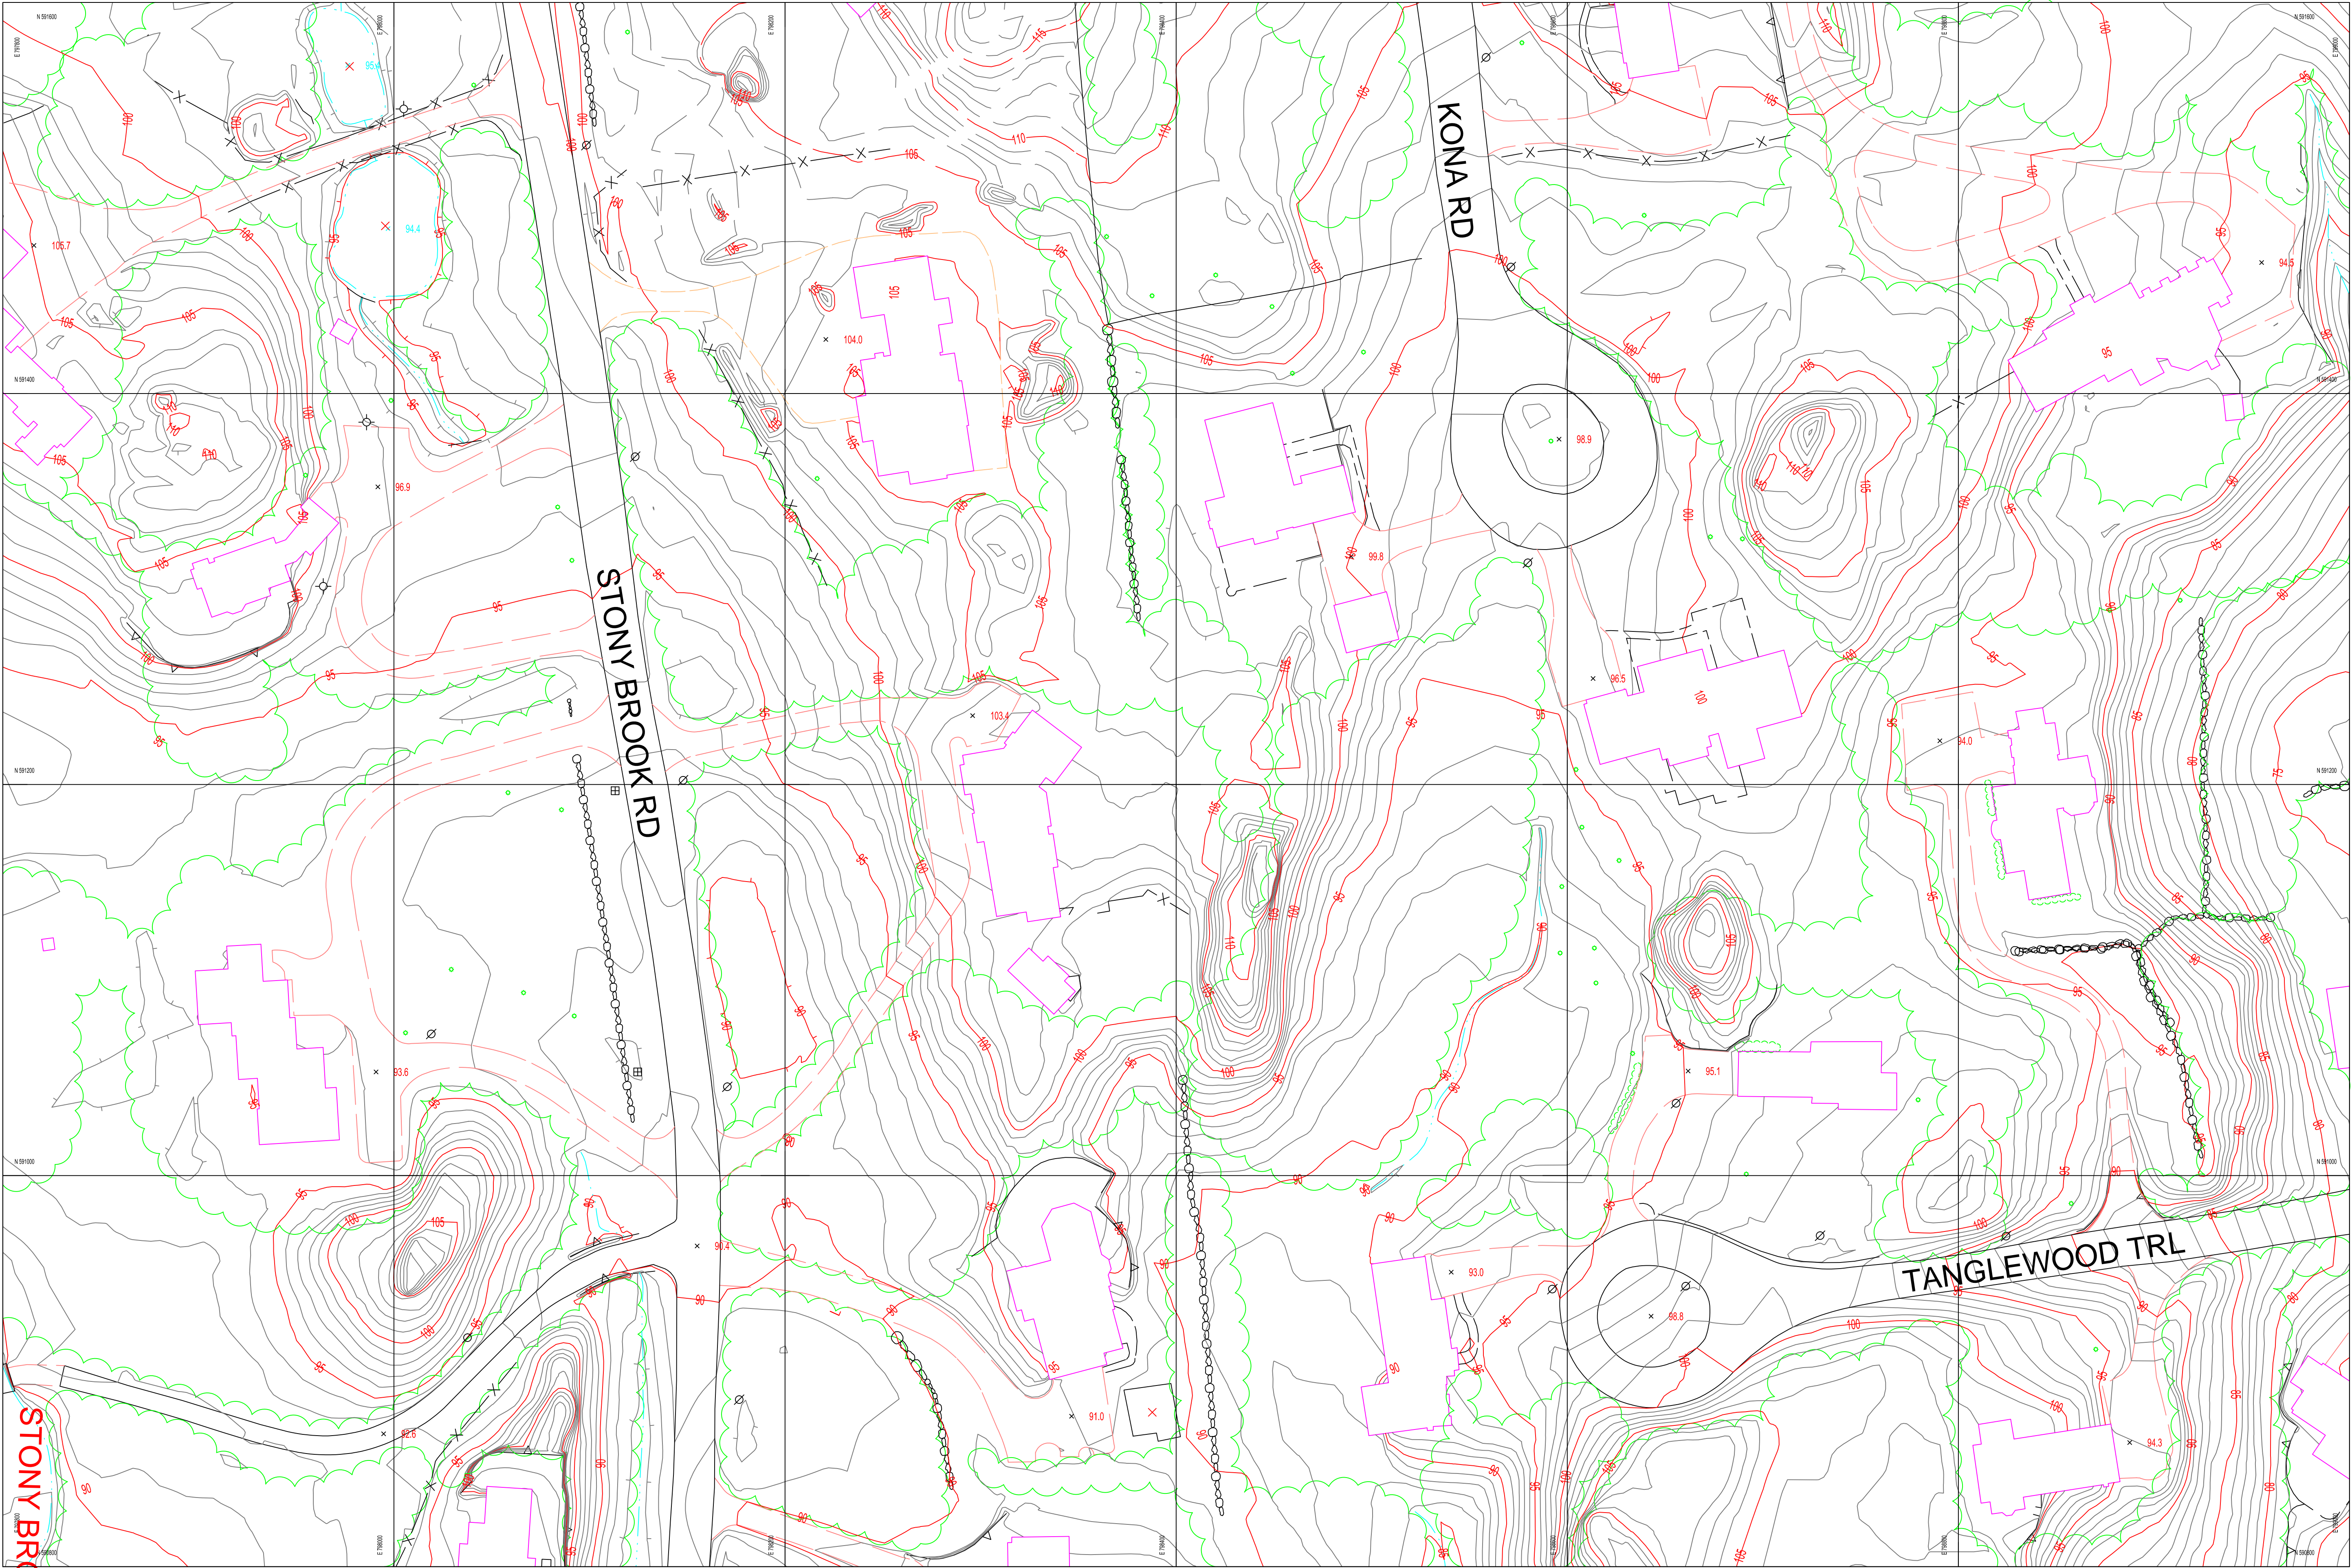

Scale 1 Inch = 40 Feet



Contour Interval is 1 Foot

Horizontal Datum is NAD83 State Plane Connecticut

Vertical Datum is NAVD88

Computed on July 20, 2008 by photogrammetric methods from color aerial  
photographs dated April 3, 2008 at a scale of 1" = 300'.  
Ground Control and Triangulation supplied by James W. Sewall Company and is Connecticut State Plane NAD83 Feet  
and vertically NAVD88.  
This map meets National Map Accuracy Standards for 1" = 40' maps with 1' contours.  
Standard procedure dictates that photogrammetric maps be field-checked prior to use.  
In areas which are obscured by vegetation or physical features, contours and details may only be approximate.  
Dashed contours represent obscured areas.

**SEWALL**  
JAMES W. SEWALL COMPANY, INC.  
1000 ROUTE 1, DARIEN, CT 06424